


This design is property of Cold Spring Granite and protected by applicable copyright laws. Unauthorized use or duplication is prohibited.

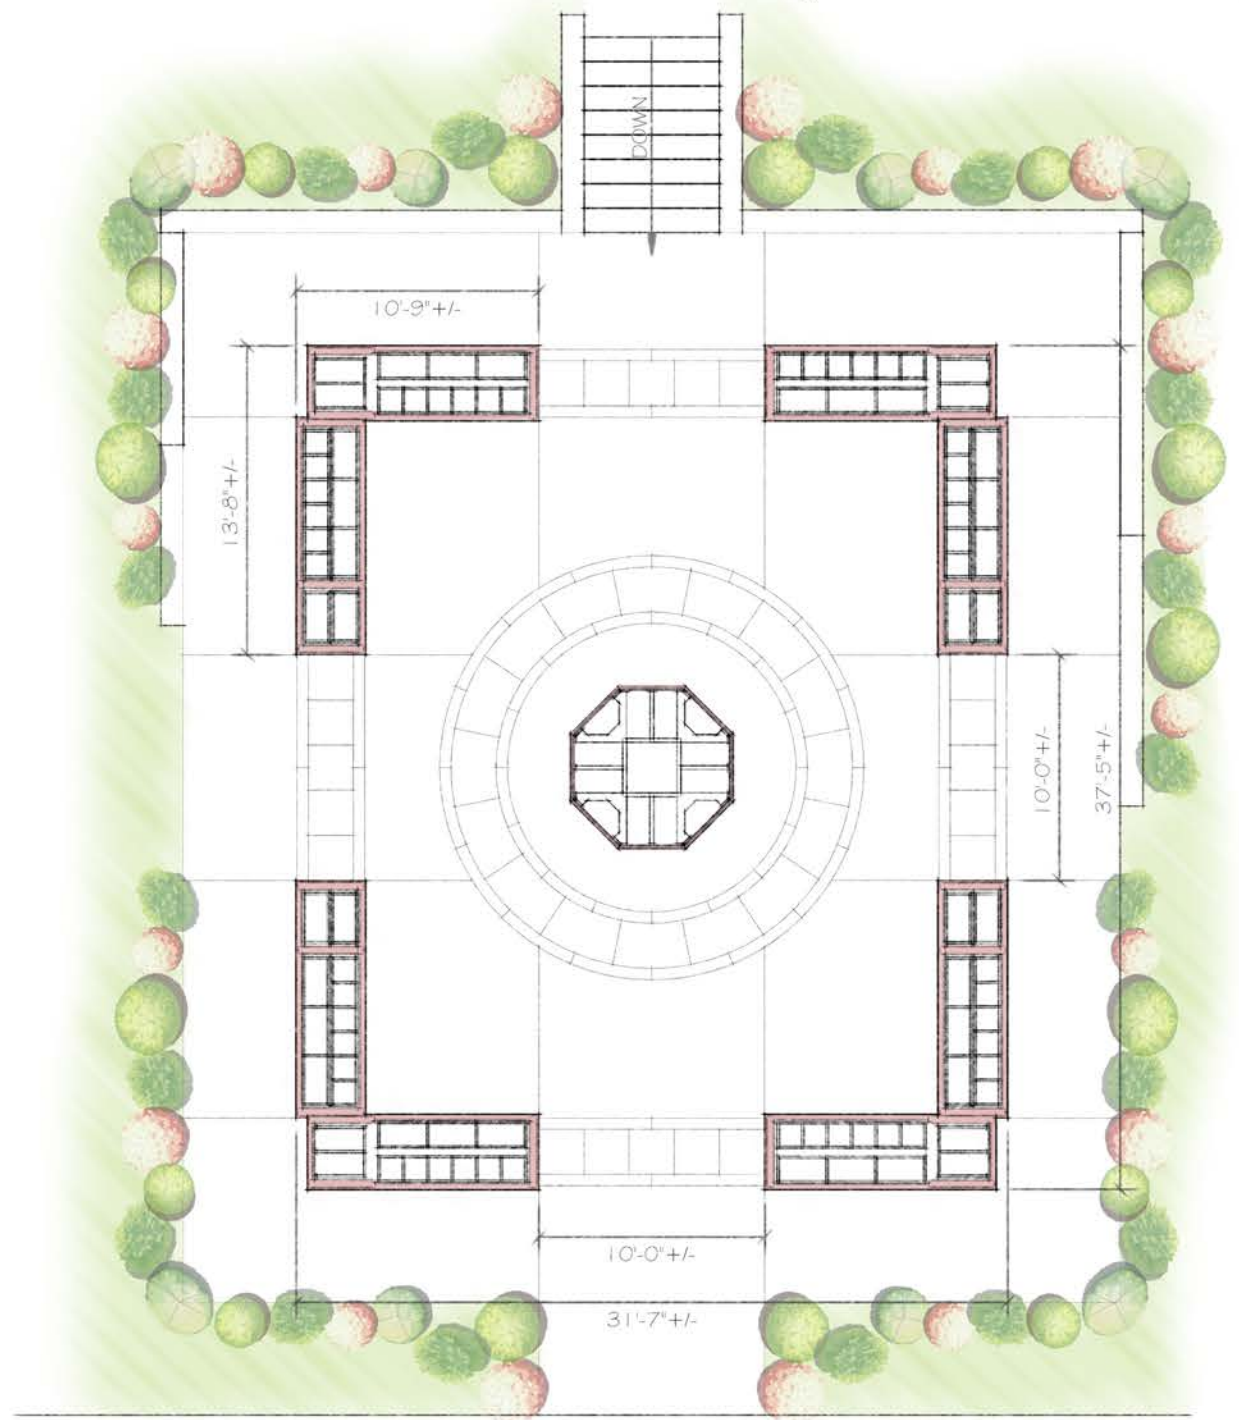

# ST. ISIDORE CATHOLIC CHURCH

## BLOOMINGDALE, ILLINOIS



PROJECT:	NICHE COMPLEX	
LOCATION:	ST. ISIDORE CATHOLIC CHURCH BLOOMINGDALE, IL	
DESIGN:	0128-F	SCALE: SEE PLAN

**Cold Spring Memorial Group**  
A DIVISION OF THE COLD SPRING GRANITE COMPANY

**BRONIT**

DESIGNED BY:	JUSTIN PIEPENBURG	DATE:	6/25/12
17482 GRANITE WEST ROAD, COLD SPRING, MN 56320			
PHONE: (800) 328-5040 / FAX: (320) 685-5008			
WWW.COLDSRINGGRANITE.COM			